




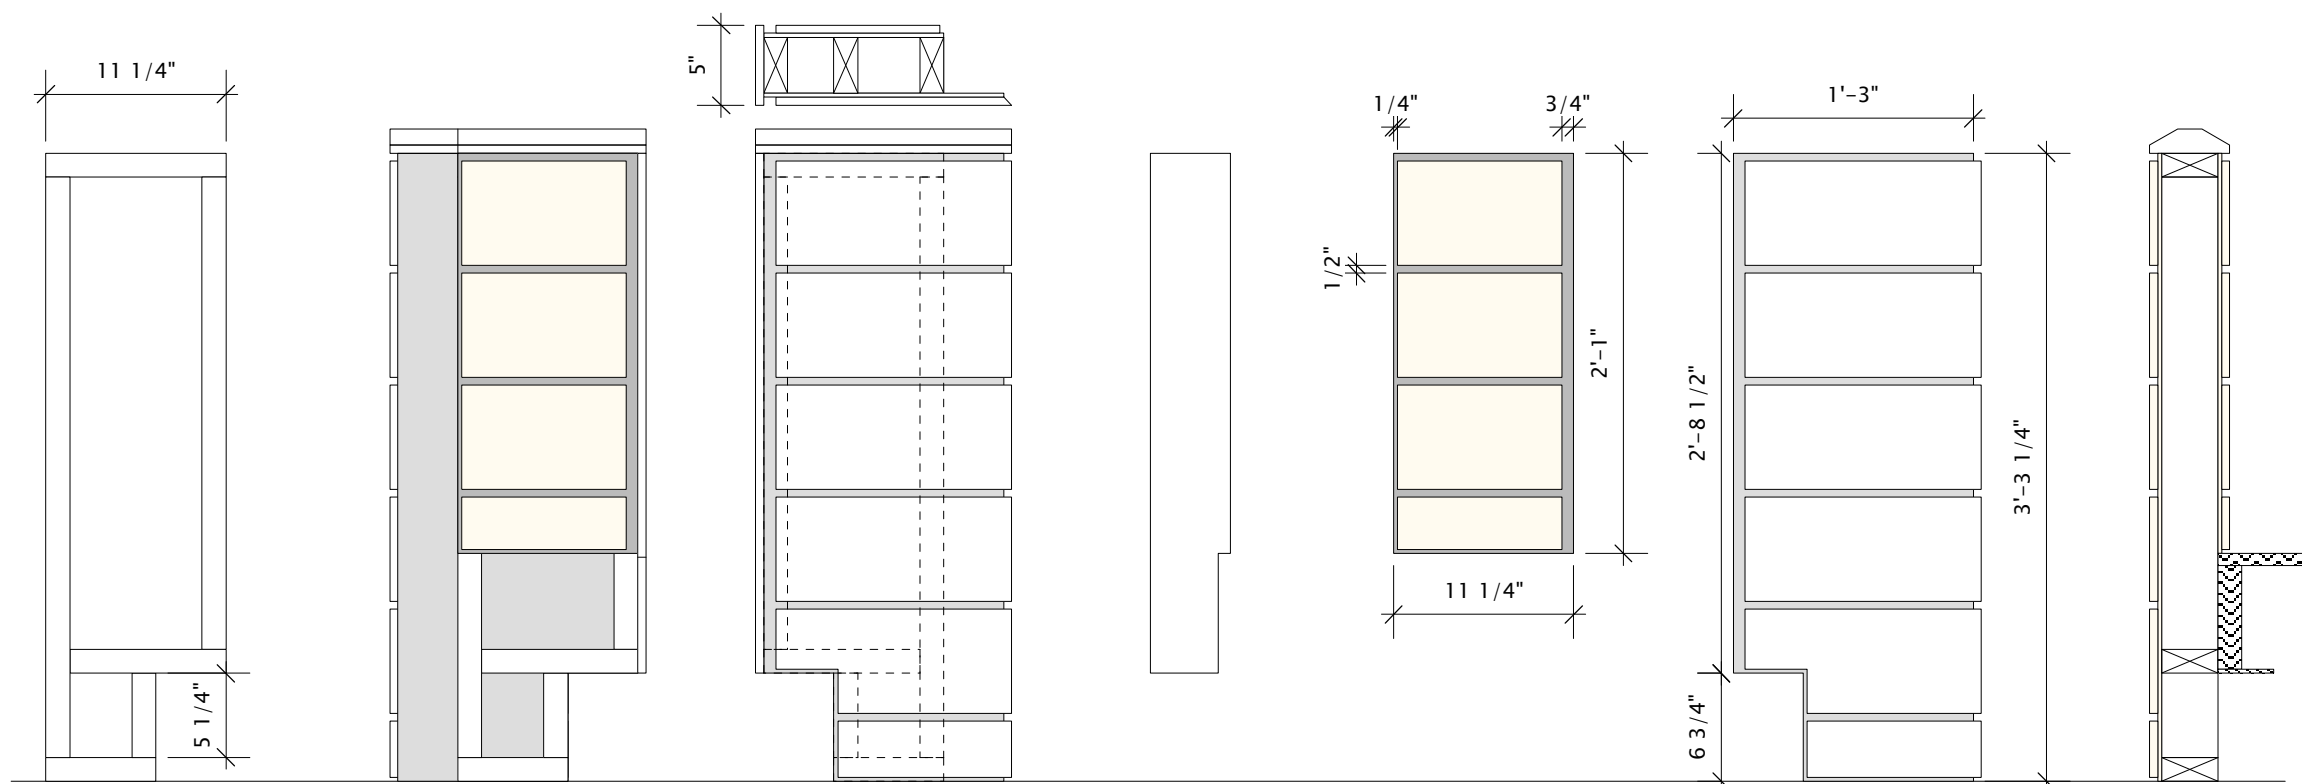




A1 Frame A1 Back Veiw A1Front Veiw A1 End Cap A1 Back Skin A1 Front Skin A1 Section

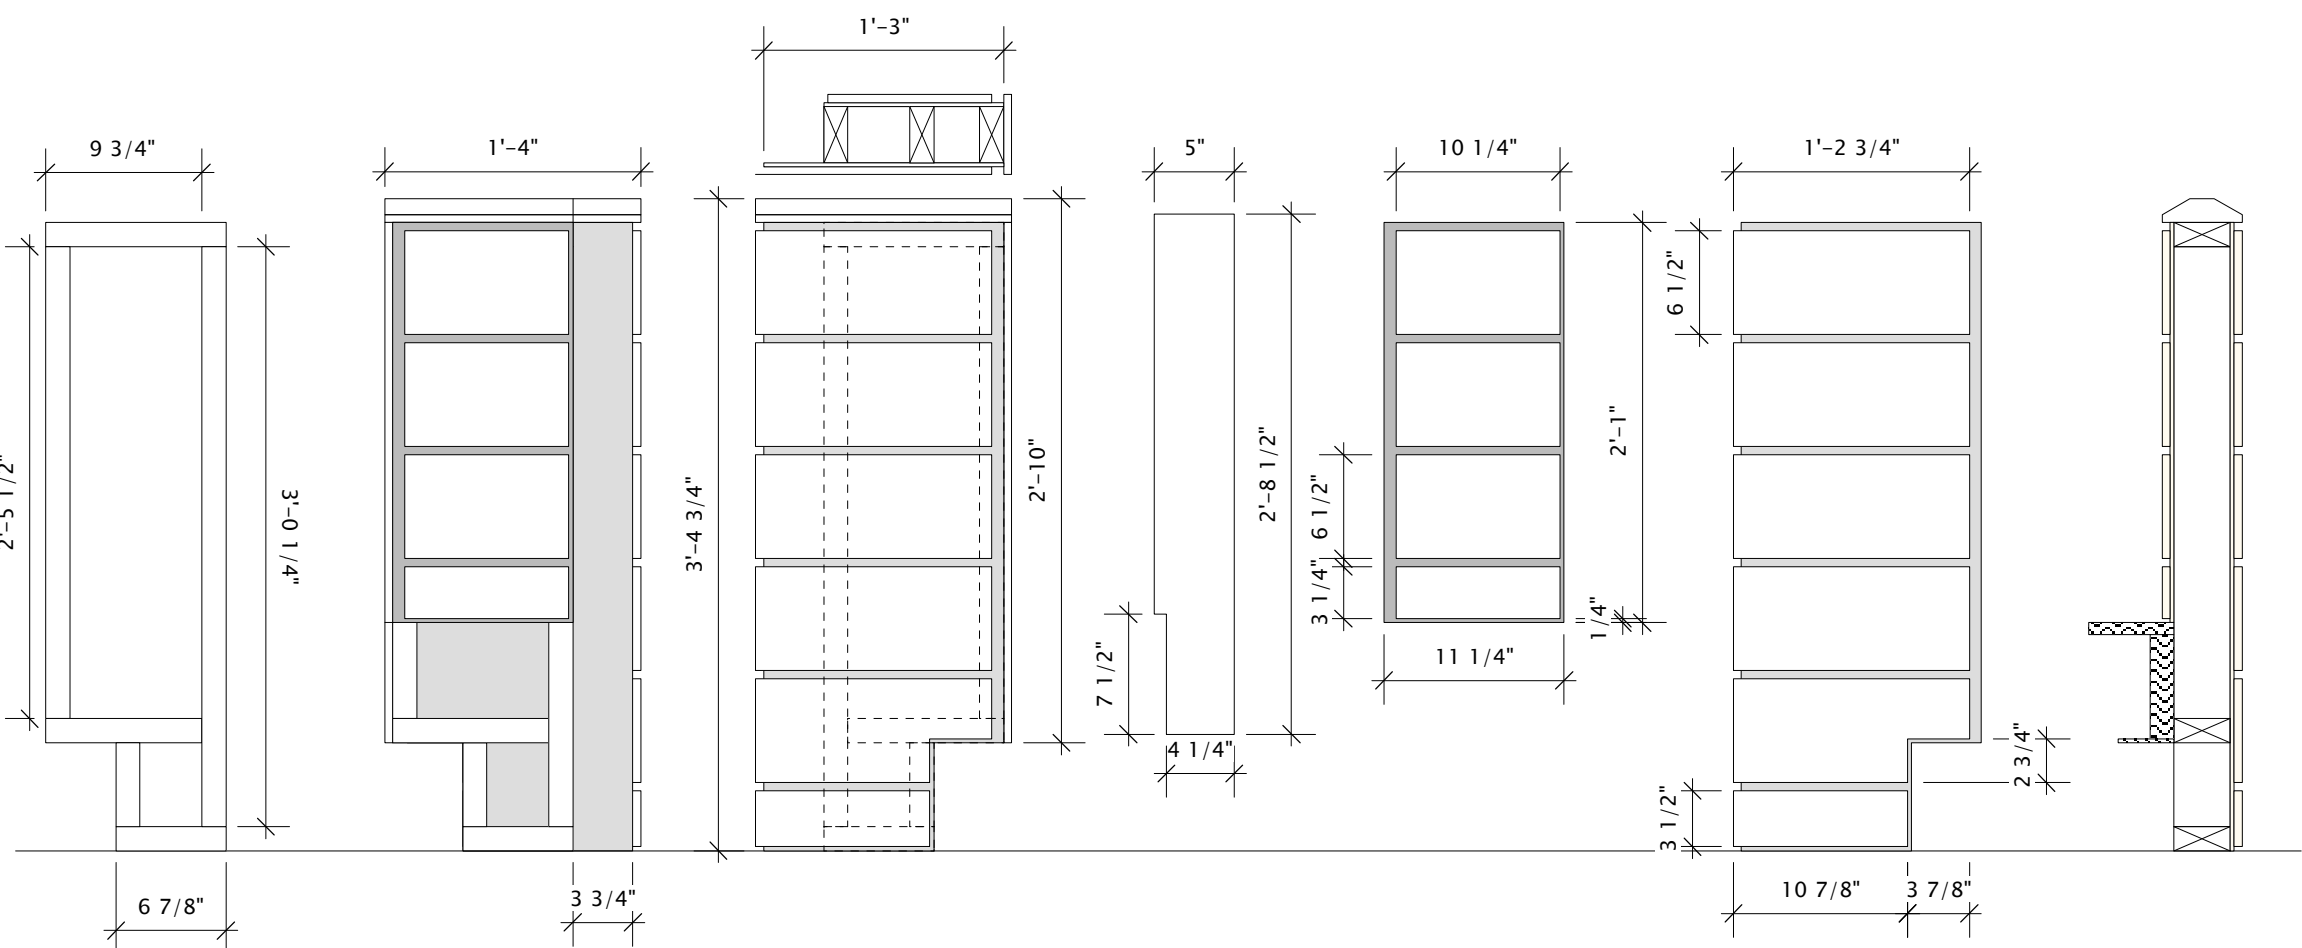


B1 Frame B1 Back Veiw B1Front Veiw B1 End Cap B1 Back Skin B1 Front Skin B1 Section

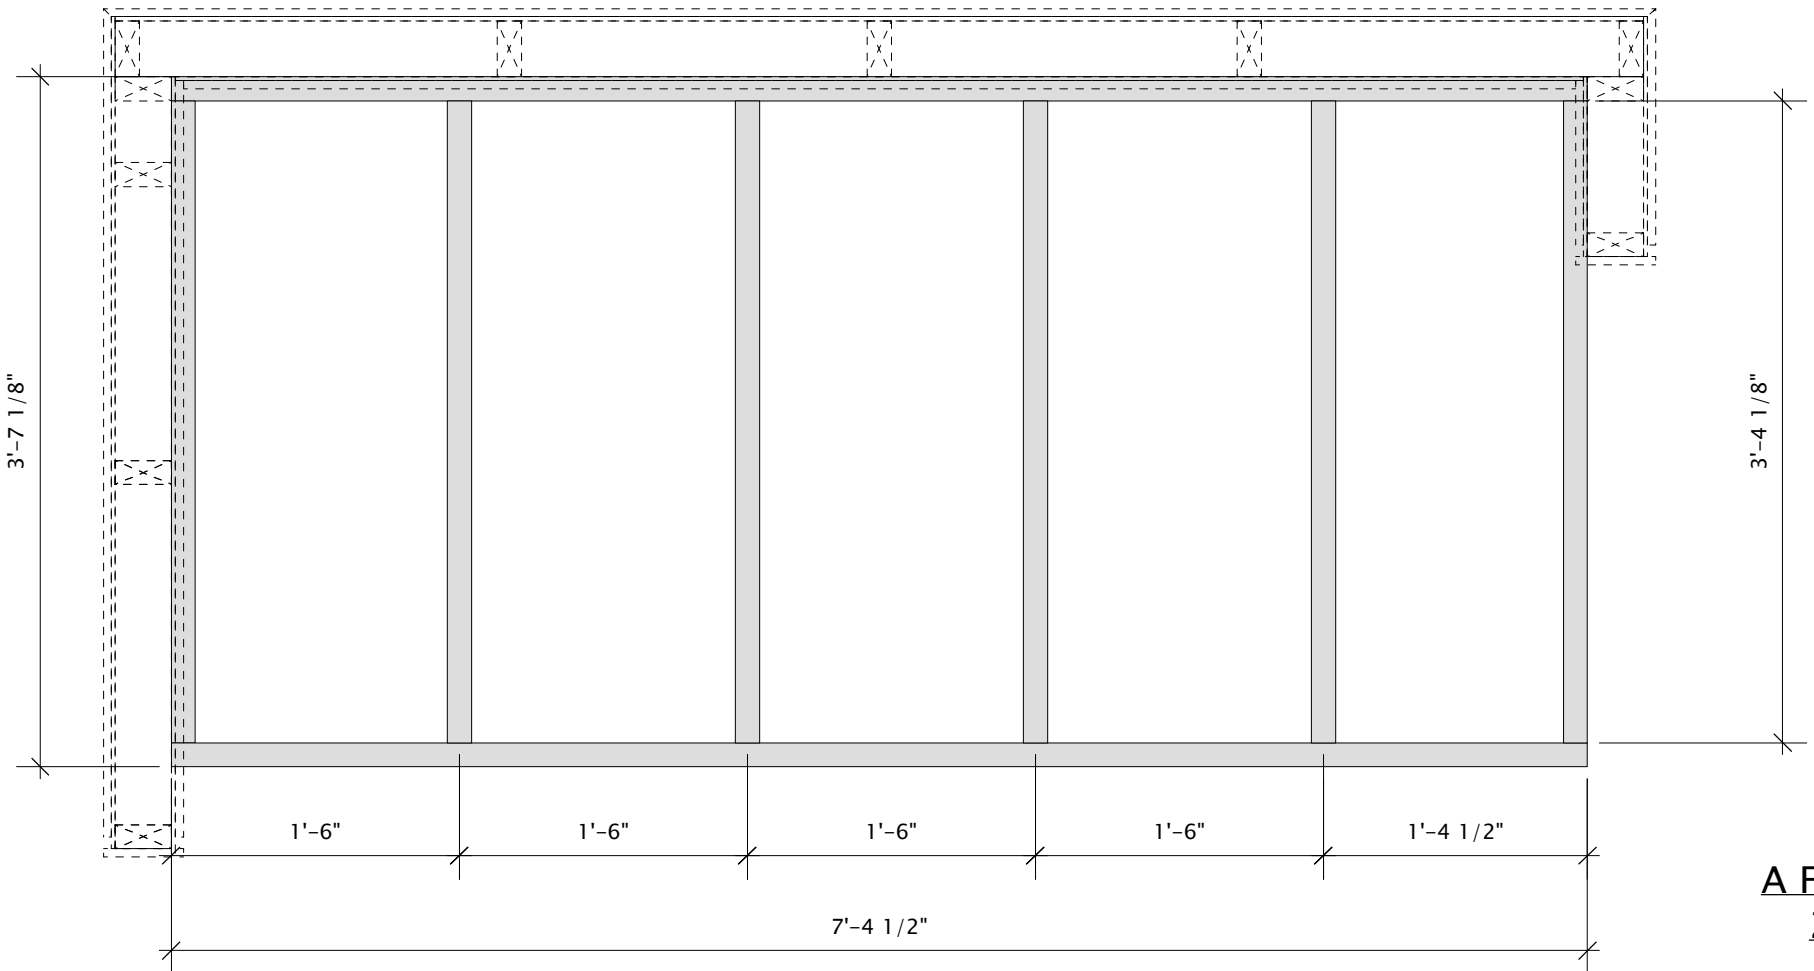


A Floor Frame
2x6 Pine

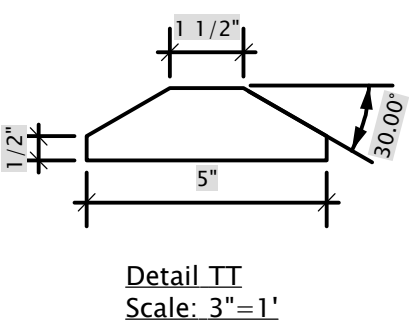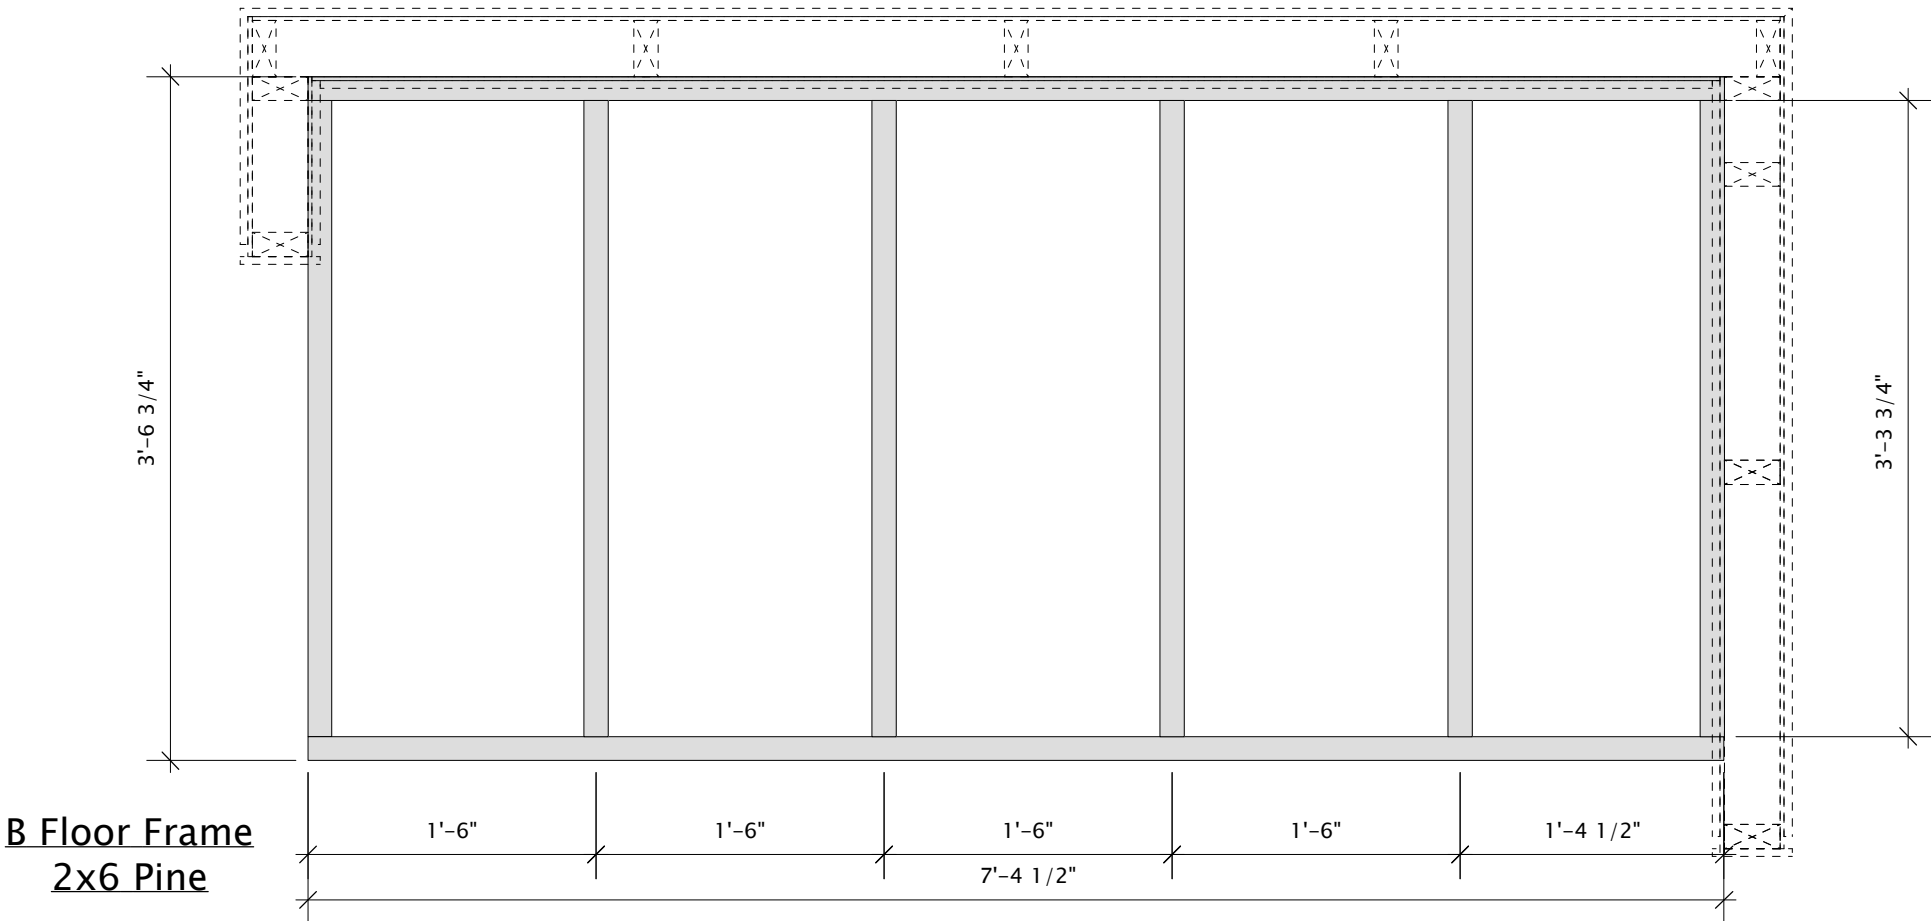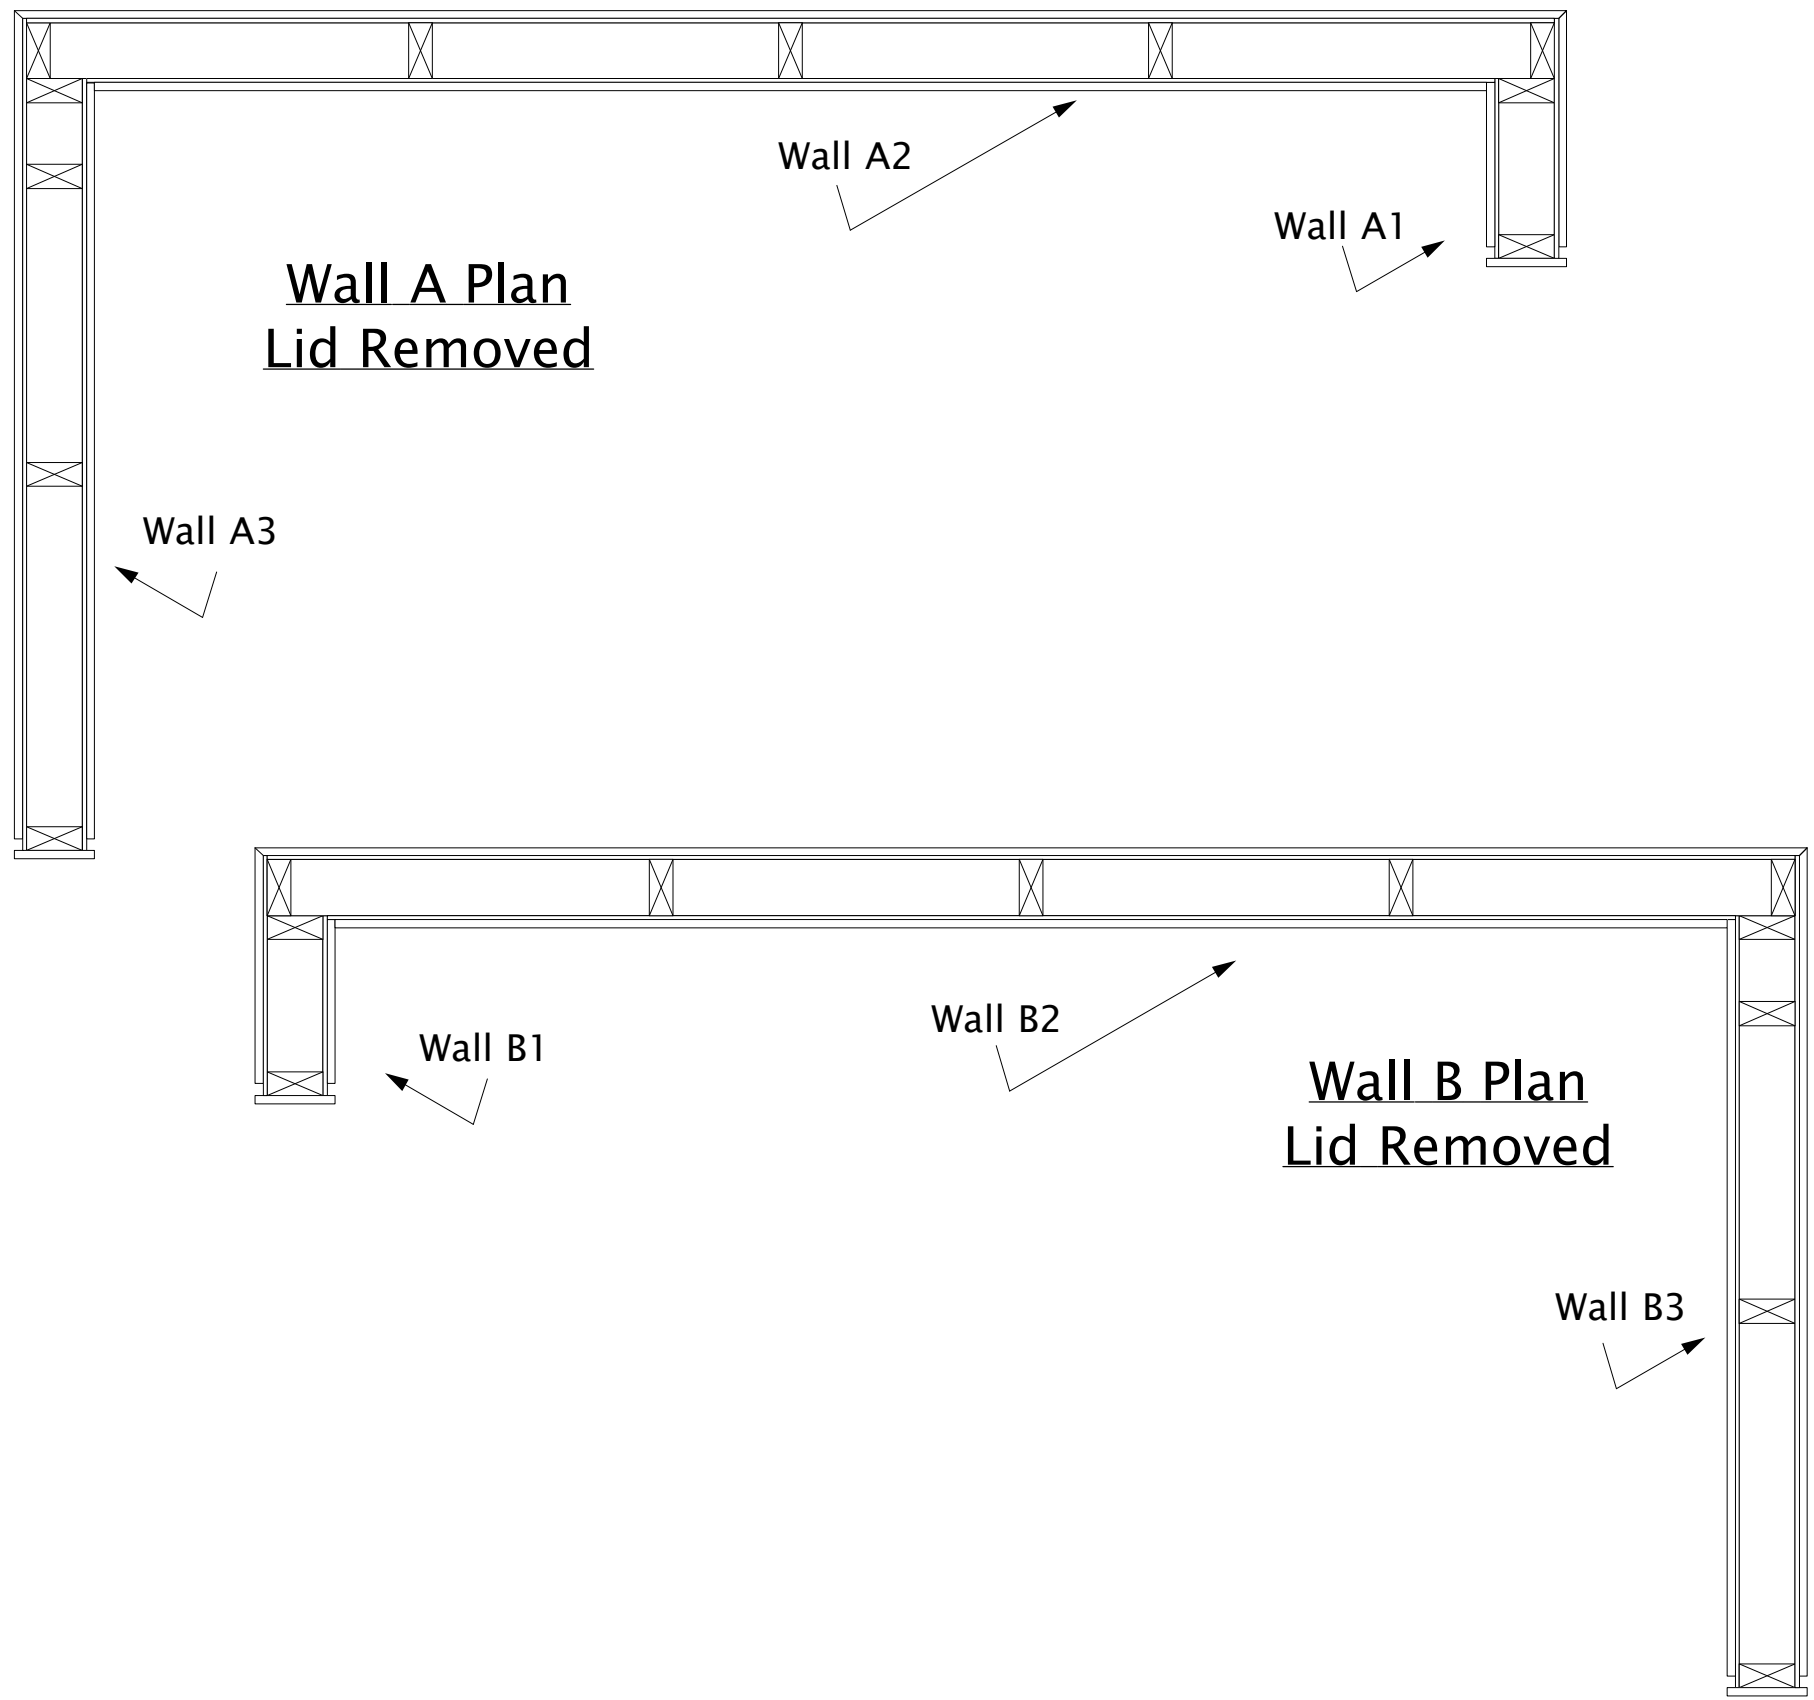


Geva Theatre Center			
Mainstage ADA Seating Renovations			
Plan views, Floor Frames, and Walls A&B 1			DWG NO.
DIRECTOR:			D1
DESIGNER:			
TECH DIRECTOR:			
DRAFTER: Nils Emerson			OF : _____
CKD:			
APPROVED:	DATE:	SCALE:	DWG. DATE:

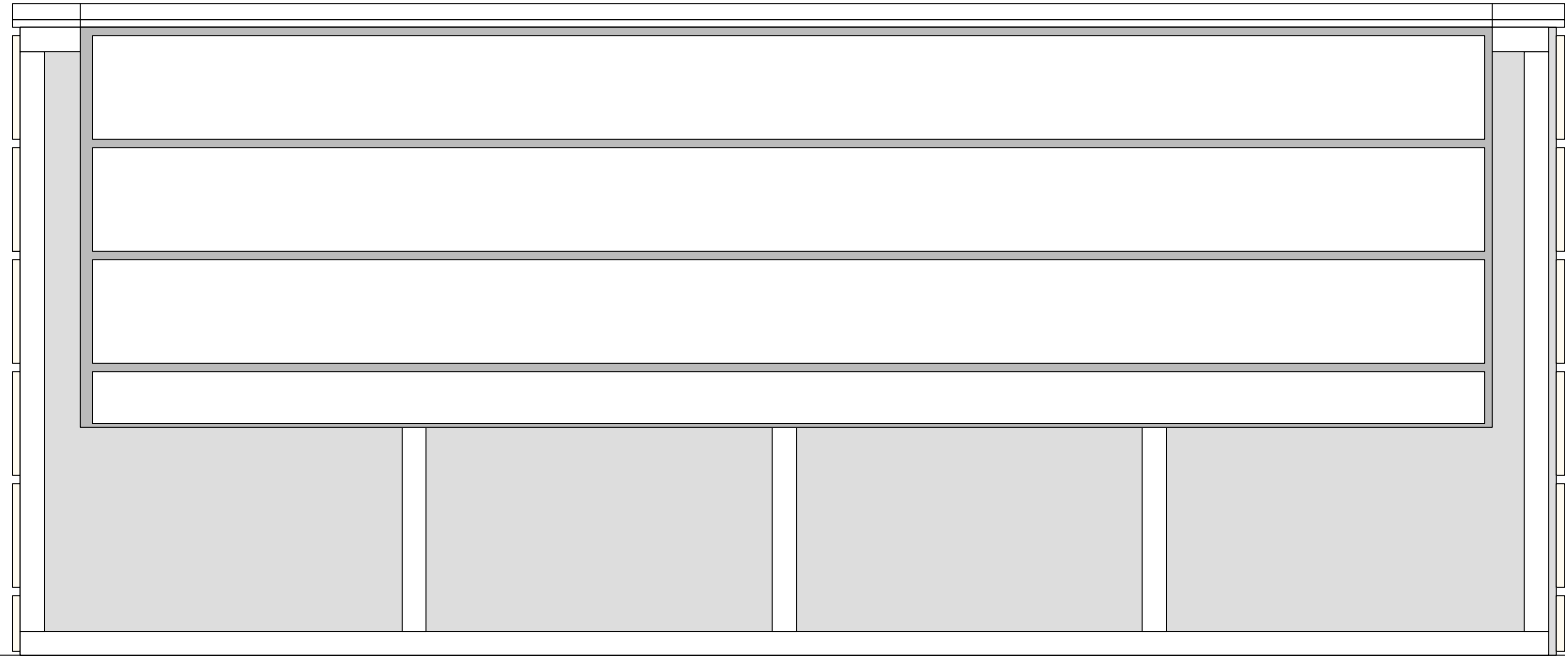


A2/B2 Back View

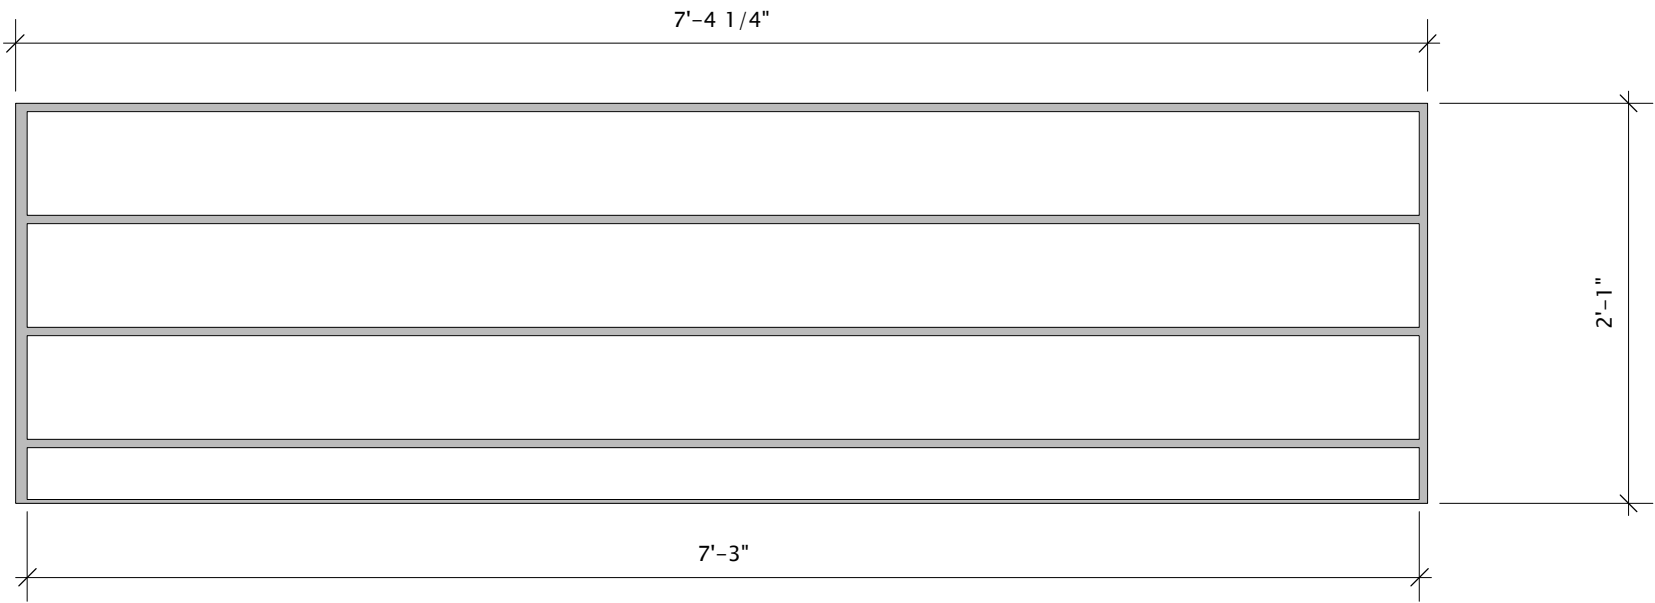


A2/B2 Skin Back View

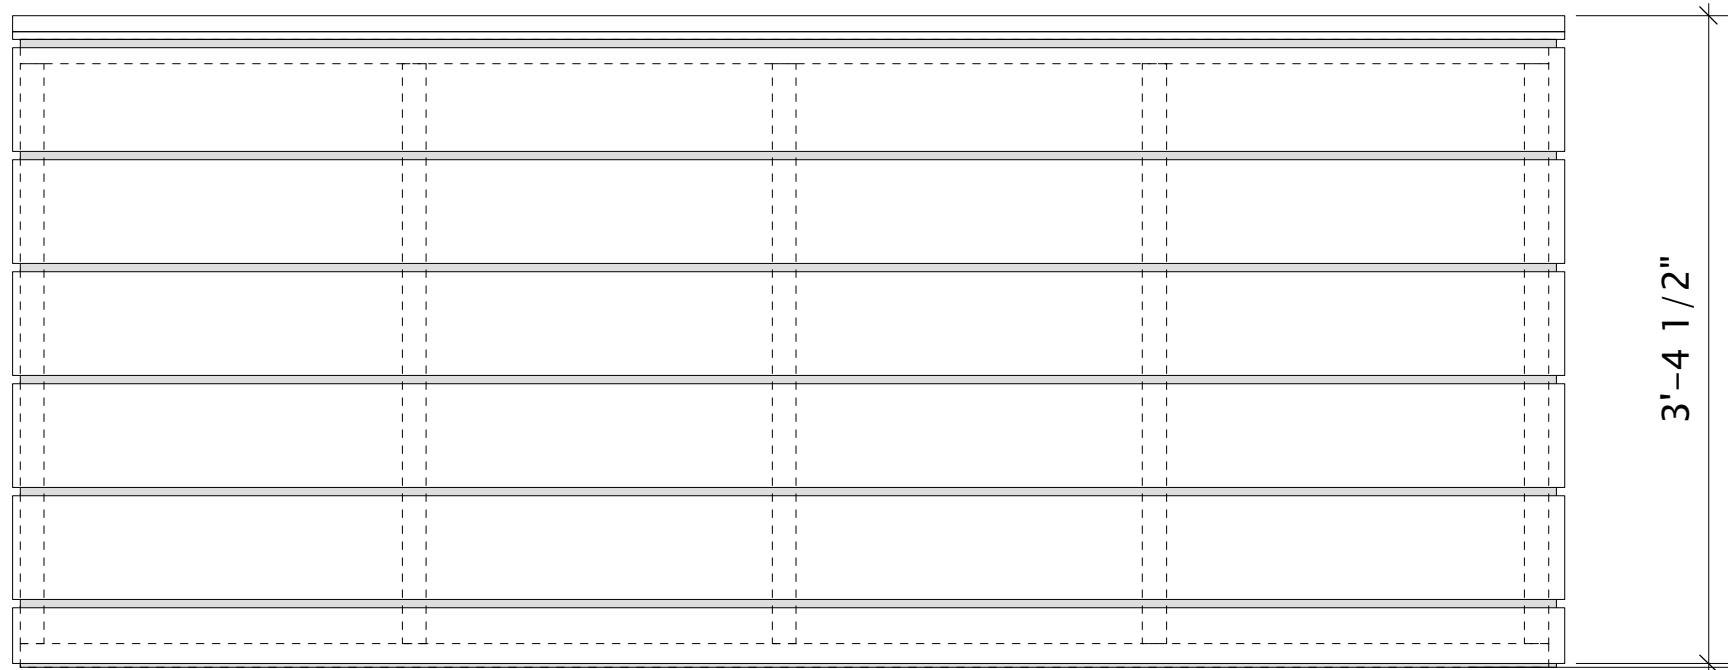


A2/B2 Front View (build two)

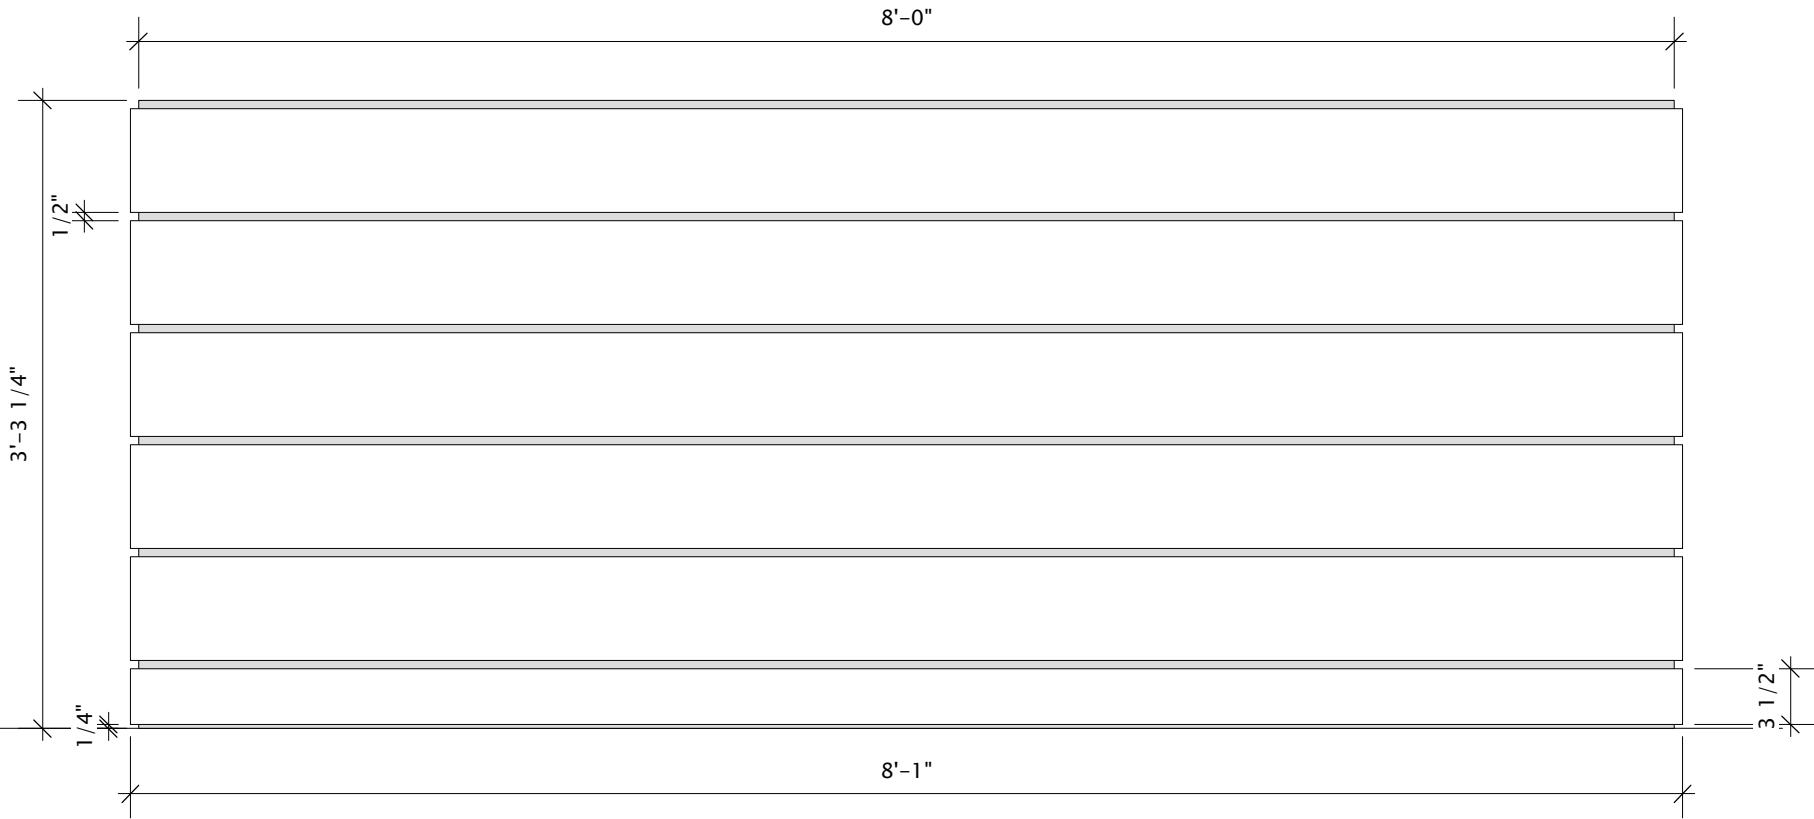

A2/B2 Skin Front View





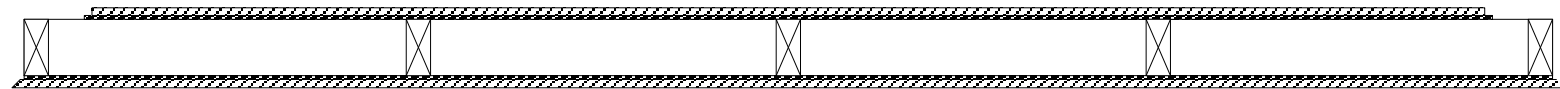


A/B 2 Plan View

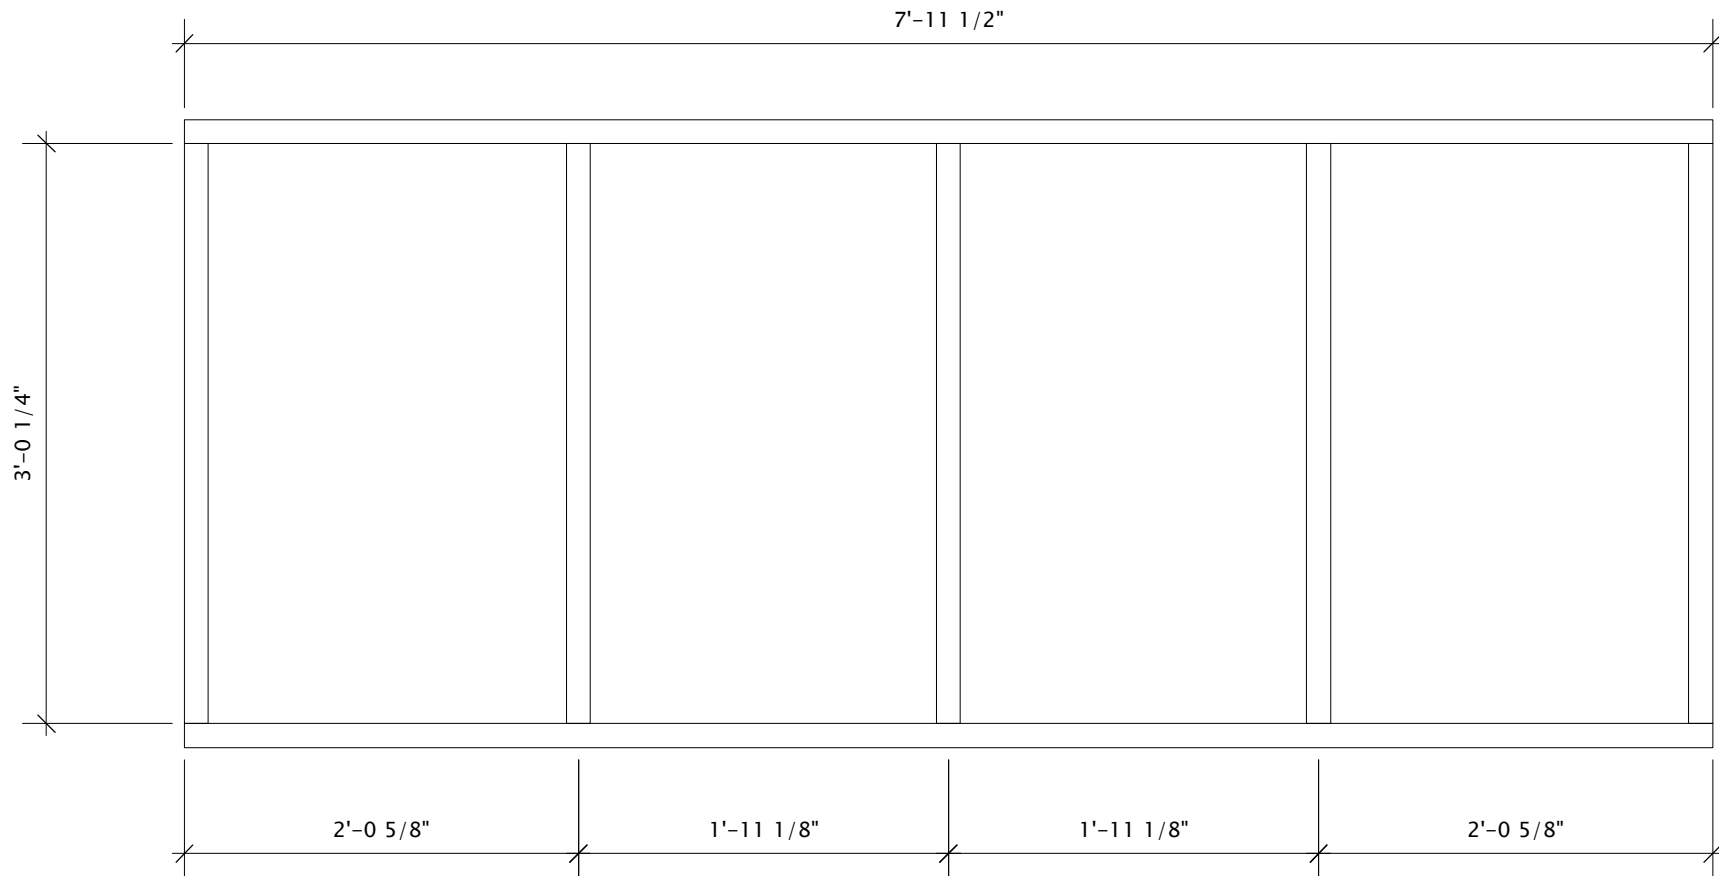

A2/B2 Frame
(build two)

Geva Theatre Center			
Mainstage ADA Seating Renovations			
Walls A2 and B2			DWG NO.
DIRECTOR:			D2
DESIGNER:			
TECH DIRECTOR:			
DRAFTER: Nils Emerson			
APPROVED:		DATE:	OF : _____
		SCALE:	CKD:
			DWG. DATE:

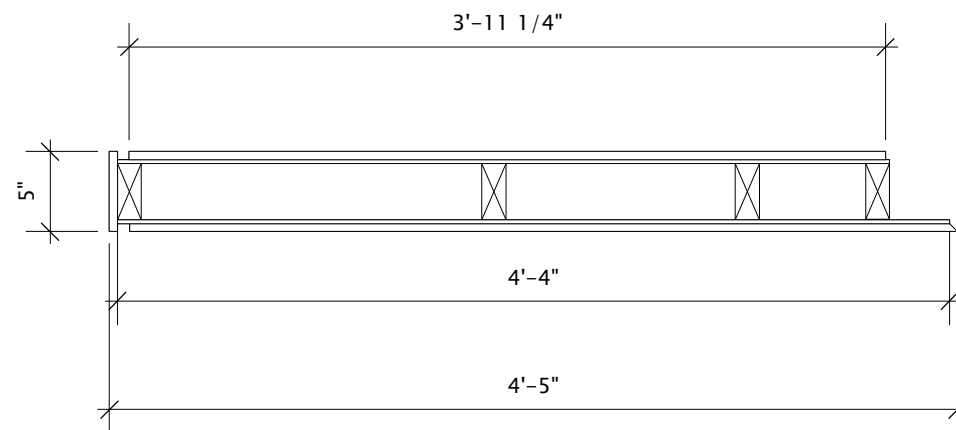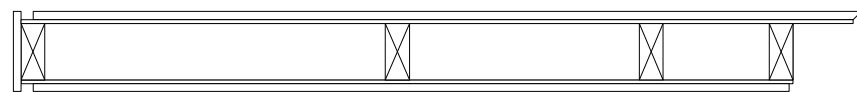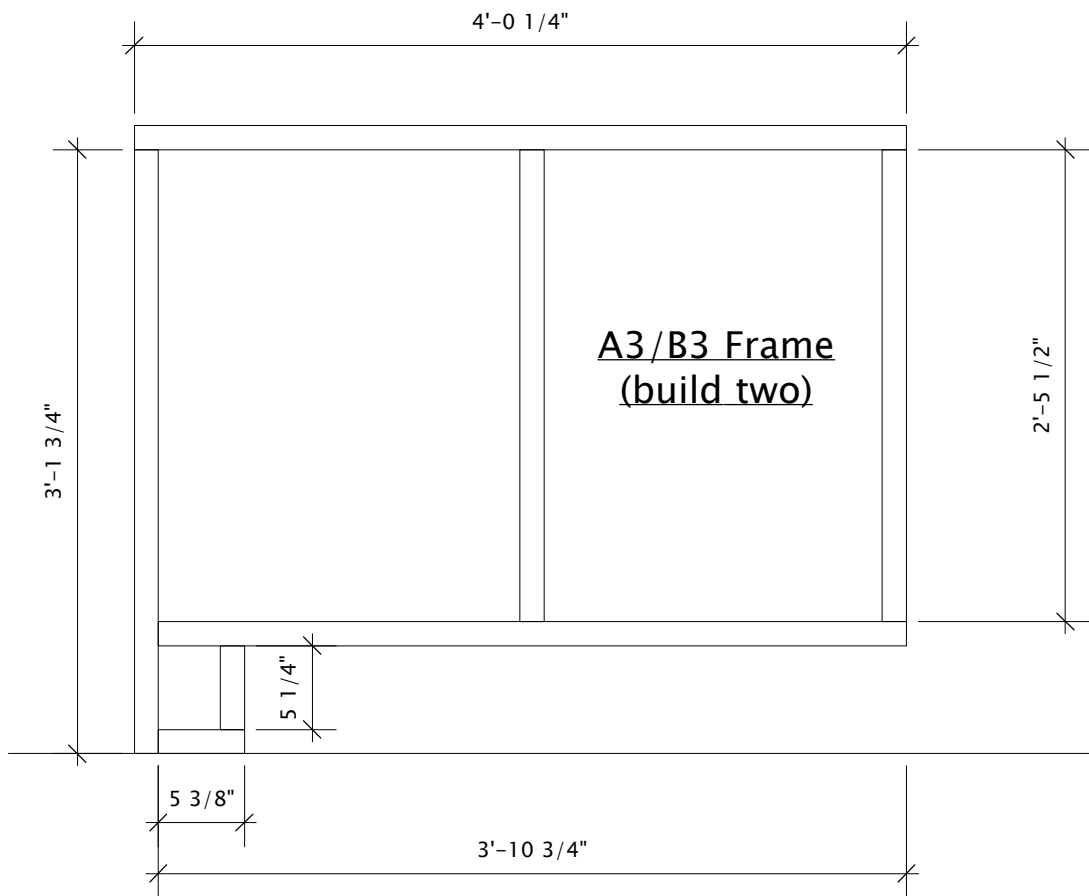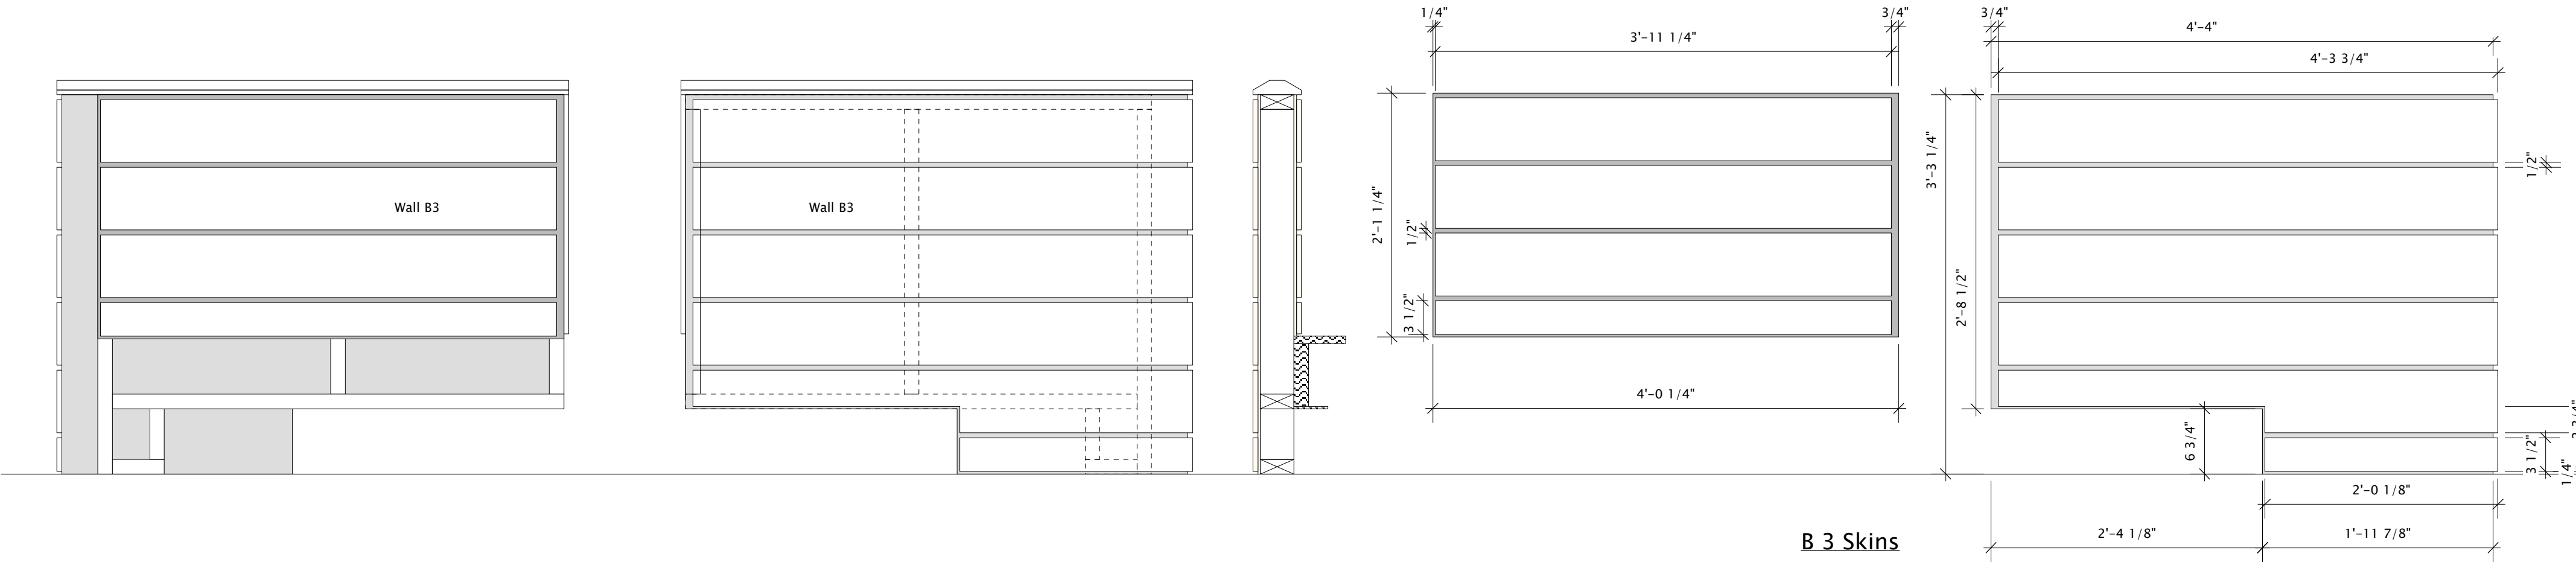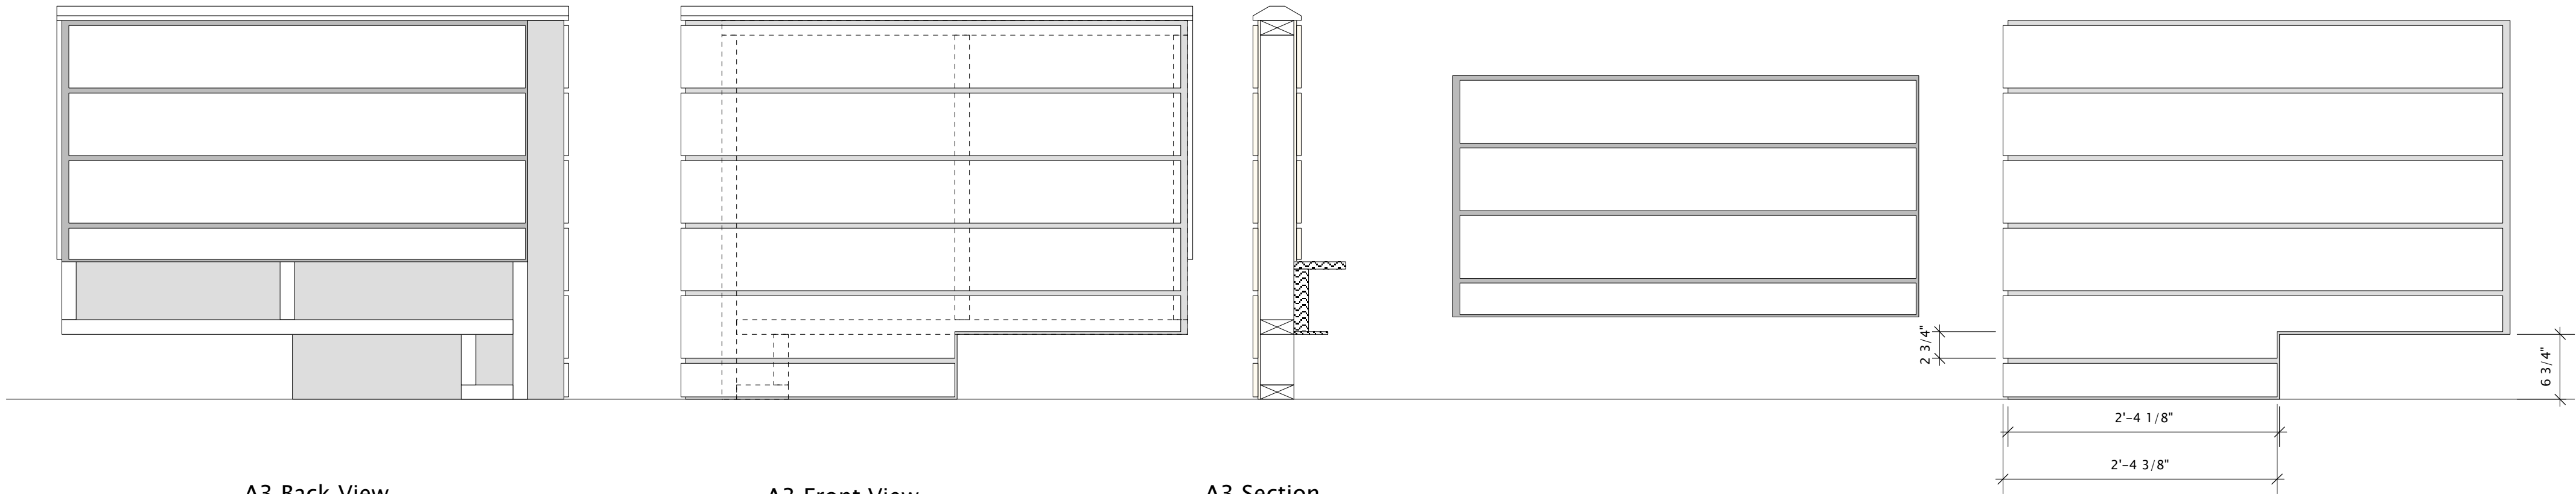

Geva Theatre Center			
Mainstage ADA Seating Renovations			
Walls A3 and B3			DWG NO.
DIRECTOR:			D3
DESIGNER:			
TECH DIRECTOR:			
DRAFTER: Nils Emerson			
APPROVED:		DATE:	CKD:
		SCALE:	DWG. DATE: